


NOTE:
COORDINATE WITH ARCHITECT & OWNER
FOR THE LOCATION OF THIS SIGN

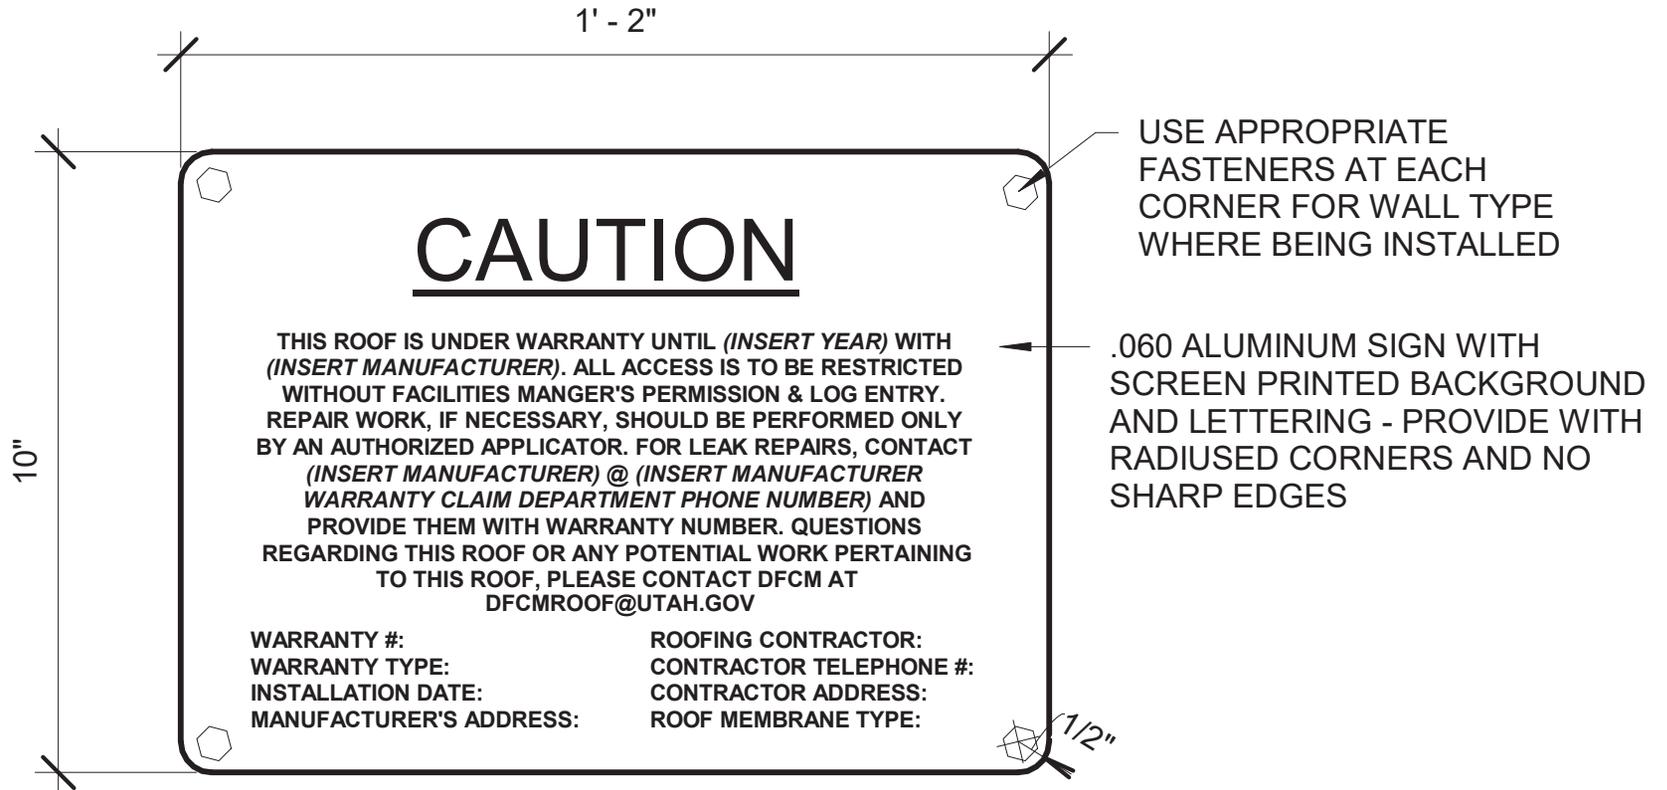

PROVIDE SUBMITTAL ON
FINAL DESIGN OF SIGN
INCLUDING ALL
REQUESTED VERBIAGE